


Plán žst. LEOPOLDOV

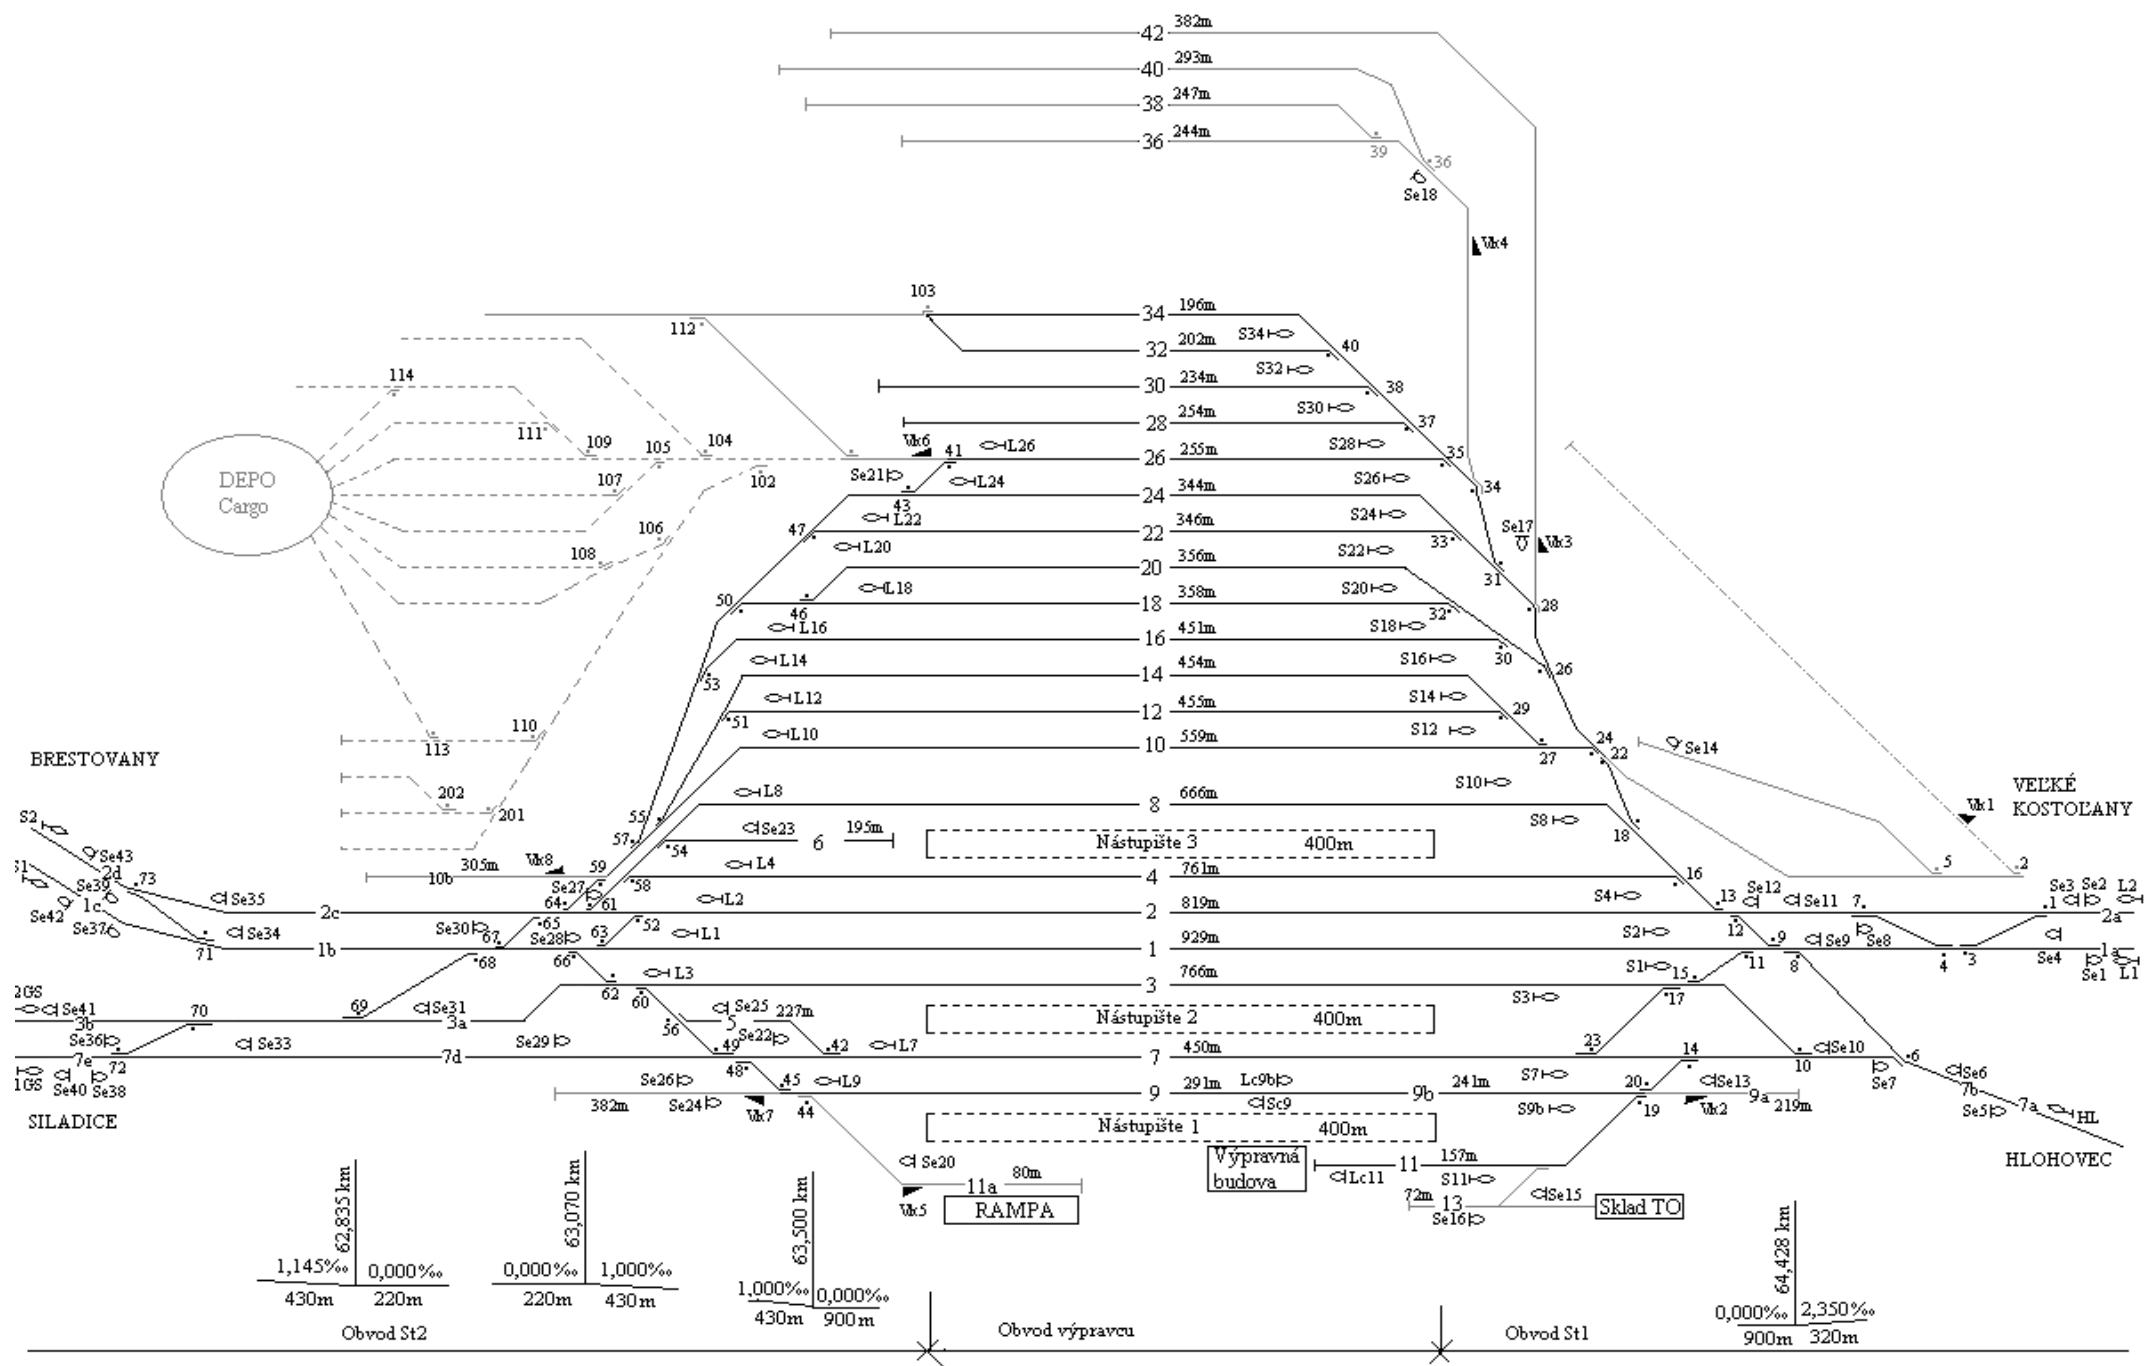

$\frac{1,145\%}{430\text{m}}$ $\frac{0,000\%}{220\text{m}}$		$\frac{0,000\%}{220\text{m}}$ $\frac{1,000\%}{430\text{m}}$		$\frac{1,000\%}{430\text{m}}$ $\frac{0,000\%}{900\text{m}}$		$\frac{0,000\%}{900\text{m}}$ $\frac{2,350\%}{320\text{m}}$	
Obvod St2				Obvod výpravcu		Obvod St1	